

# MARION COUNTY SURVEYOR'S OFFICE



## SECTION CORNER RECORD

DEBRA S. JENKINS  
MARION COUNTY SURVEYOR

SEC. 7 TWN. 15<sub>N</sub> RNG. 5<sub>E</sub>

BRYAN F. CATLIN, PLS  
TECHNICAL SUPERVISOR

Date: 4-9-09  
Party Chief: Wilcoxen  
Crew: Greene / Finney  
Type of Marker: Harrison  
Method of Establishment: County: 7-31-96 EDM ties  
IN S.P.C. E Zone, NAD 83  
Name: 15050701  
N: 501967.6584 (m)  
E: 69192.7150 (m)

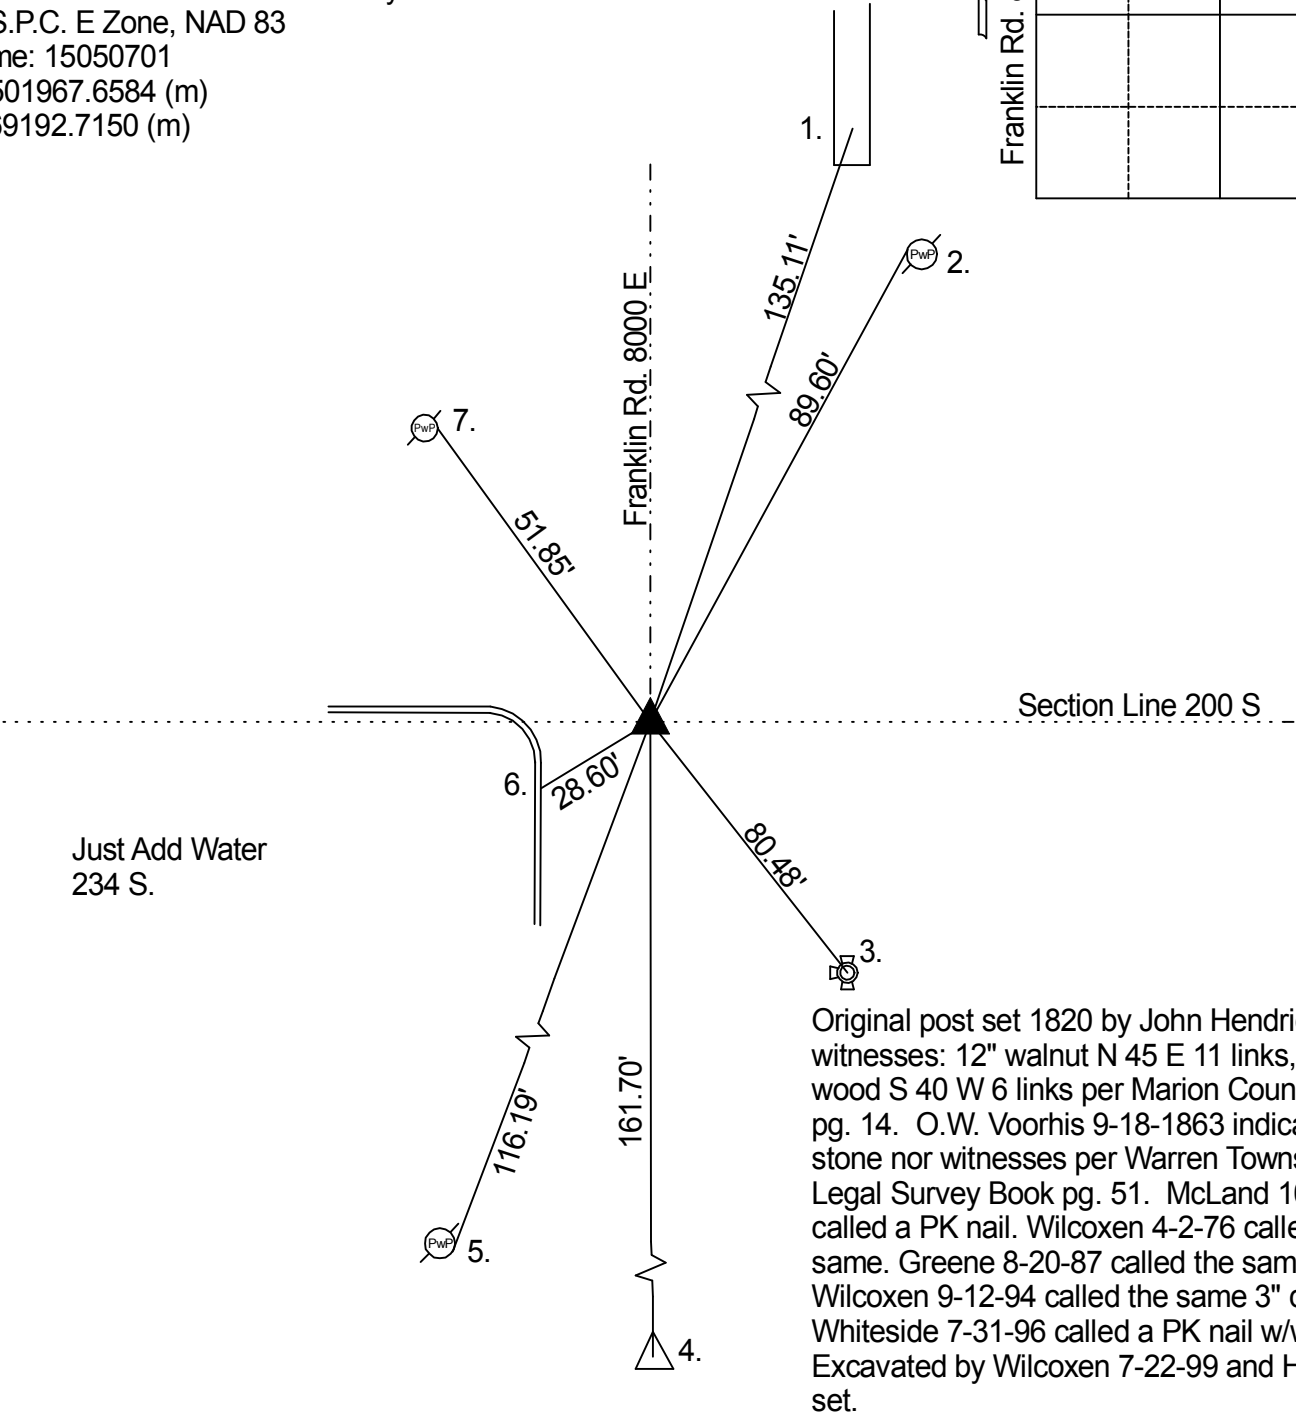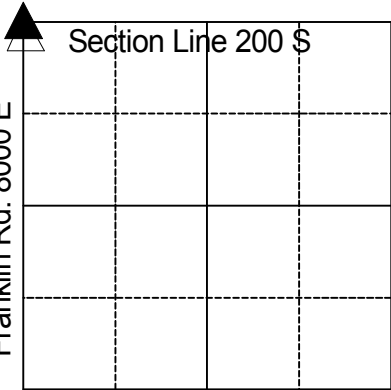

Original post set 1820 by John Hendricks with witnesses: 12" walnut N 45 E 11 links, 12" dog-wood S 40 W 6 links per Marion County Atlas pg. 14. O.W. Voorhis 9-18-1863 indicates no stone nor witnesses per Warren Township Legal Survey Book pg. 51. McLand 10-27-72 called a PK nail. Wilcoxen 4-2-76 called the same. Greene 8-20-87 called the same. Wilcoxen 9-12-94 called the same 3" down. Whiteside 7-31-96 called a PK nail w/washer. Excavated by Wilcoxen 7-22-99 and Harrison set.

REF.	DISTANCE	DESCRIPTION
1.	135.11'	Cut 'x' S-end headwall
2.	89.60'	PK nail NW PwP #265-550 10" up
3.	80.48'	Top Nut of fire hydrant
4.	161.70'	Due S to NE corner 12-15-4 (Harrison)
5.	116.19'	PK nail E PwP #44-549 10" up
6.	28.60'	Cut 'x' in curb
7.	51.85'	Cotton gin spindle E PwP #46-549 12"up